
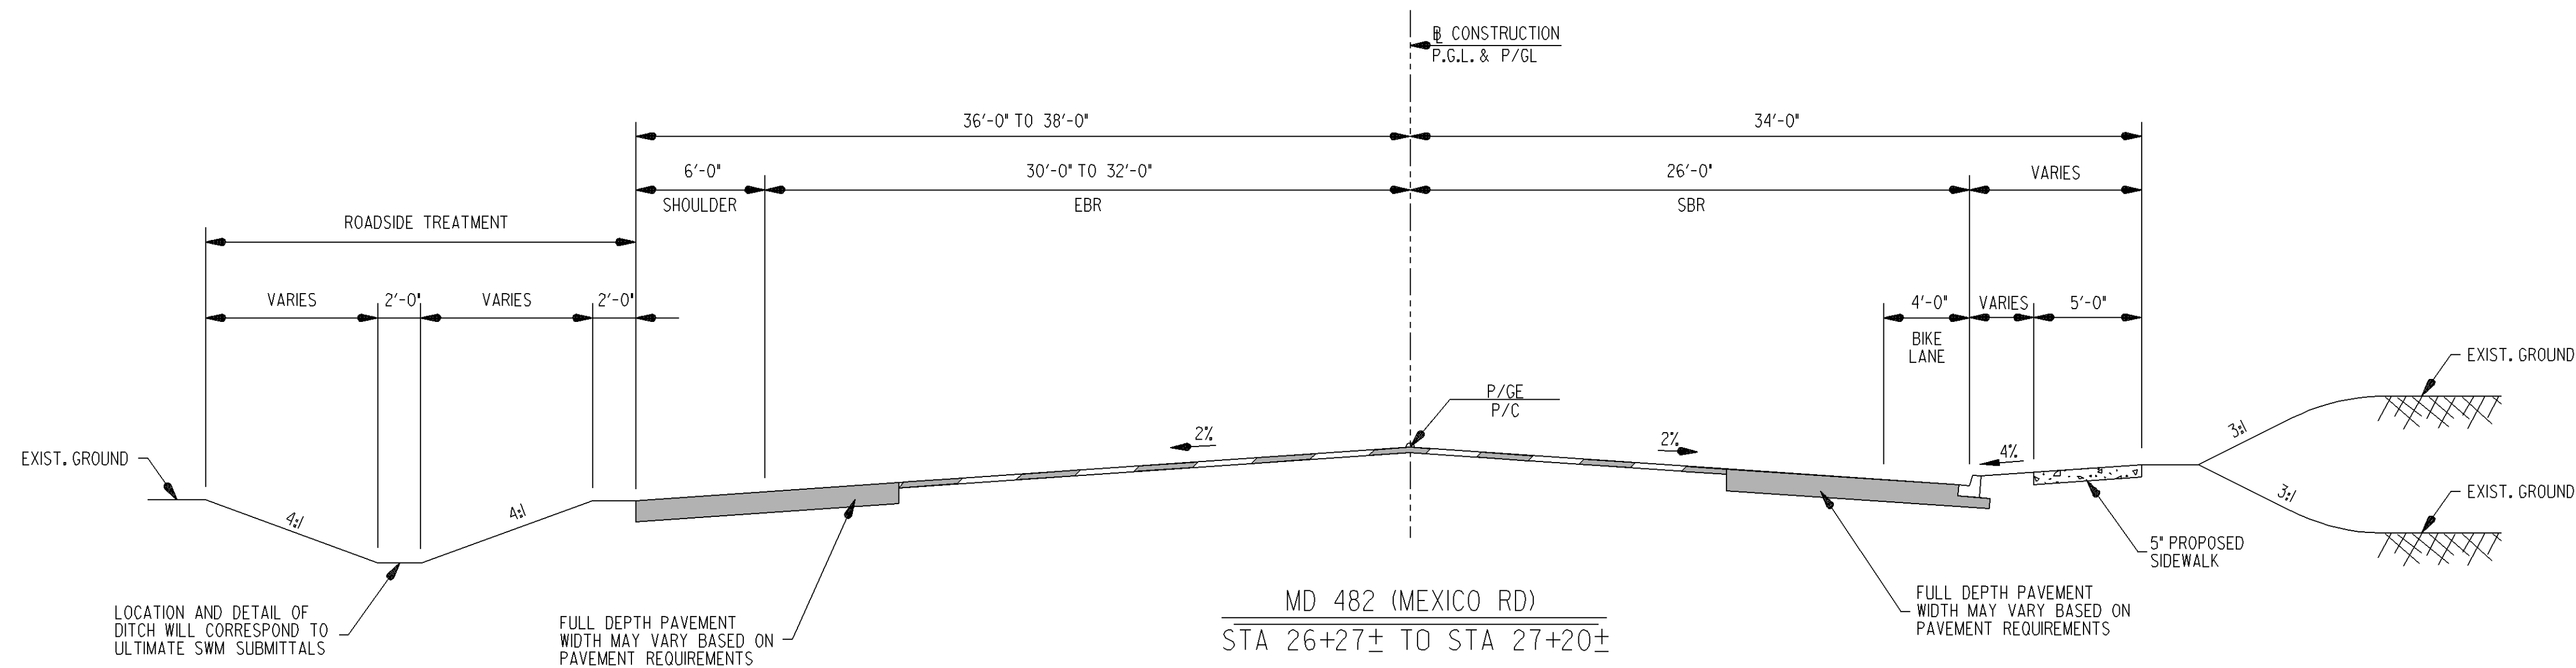


DRILL HOLES


DRILL HOLES

DRILL HOLES

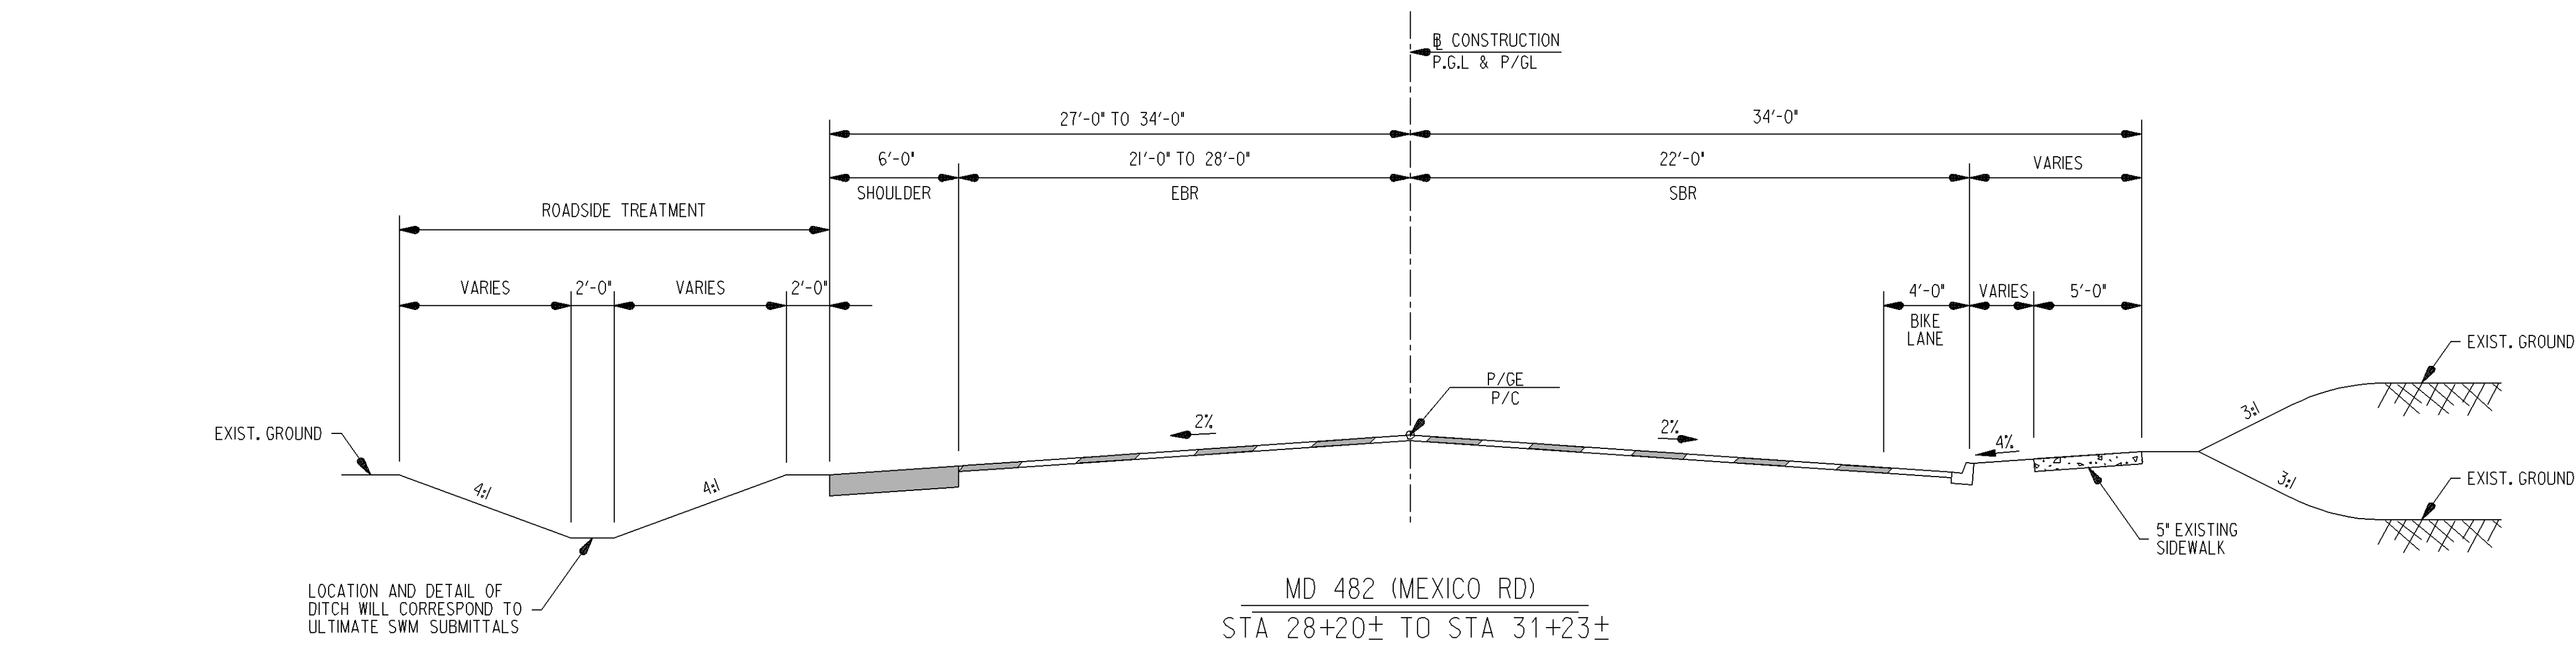

FULL DEPTH  
RESURFACING

SCALE : 1 IN. = 5 FT.

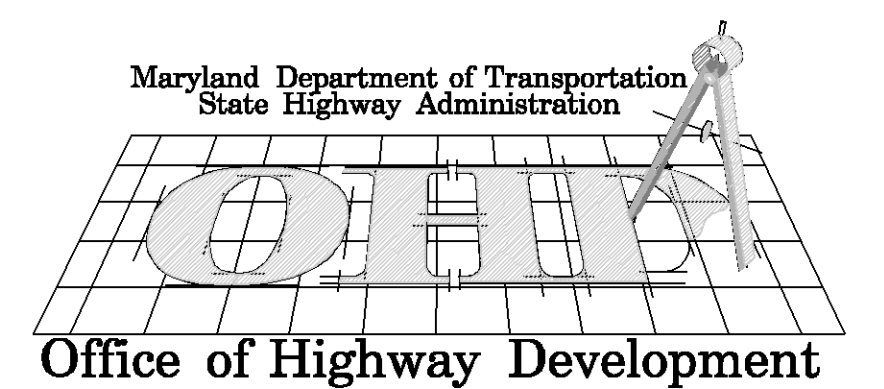

**WALLACE, MONTGOMERY & ASSOCIATES, LLP**  
CIVIL AND STRUCTURAL ENGINEERS  
110 West Road  
Suite 300  
Towson, Maryland 21204

REVISIONS	TYPICAL SECTIONS	TS-09 OF 9
	<b>STATE OF MARYLAND</b> Maryland Department of Transportation State Highway Administration Highway Design Division <b>MD 30 RELOCATED</b> <b>FROM SOUTH OF WOLF HILL DRIVE TO NORTH OF HAMPSTEAD</b>	
	CONT. NO. <b>CL4165370</b> F.A.P. NO. <b>SEE TITLE SHEET</b> SHEET NO. _____ OF _____	
	PREL. TRAC. BY <b>HDD</b> FINAL TRAC. BY <b>HDD</b>	

m:\pro\202007.05\pw\exported\ts09md30.dgn  
Wednesday, May 25, 2005 AT 02:06 PM